


BASEMENT FLOOR PLAN

PROJECT NAME:- INFRASTRUCTURE DEVELOPMENT FOR HOLY CROSS EDUCATIONAL FOUNDATION AT HOLY CROSS COLLEGE, MOHAMMUR, TRIPURA (WEST) / SH: Accommodation of Building for teachers training programme (X08 NO:070715).	
DRG. NO: NNTC/2019-20/AR-01	BASEMENT FLOOR PLAN
CONSULTANT: MNT CONSULTANCY, AMC BUILDING PLANNING & DESIGN, Reg No: 176/018, 37 Thakurpalli Road, Agartala, Tripura (West), PIN - 799009.	
NNT CONSULTANCY AMC Building Planner, Designer & P.E.	Signature of Owner <i>K. Shivaram</i>
Reg. No. 176/018 37, Thakurpalli Road, Agartala, Tripura (West), Pin - 799009	Holy Cross Educational Foundation Agartala, West Tripura Pin - 799009

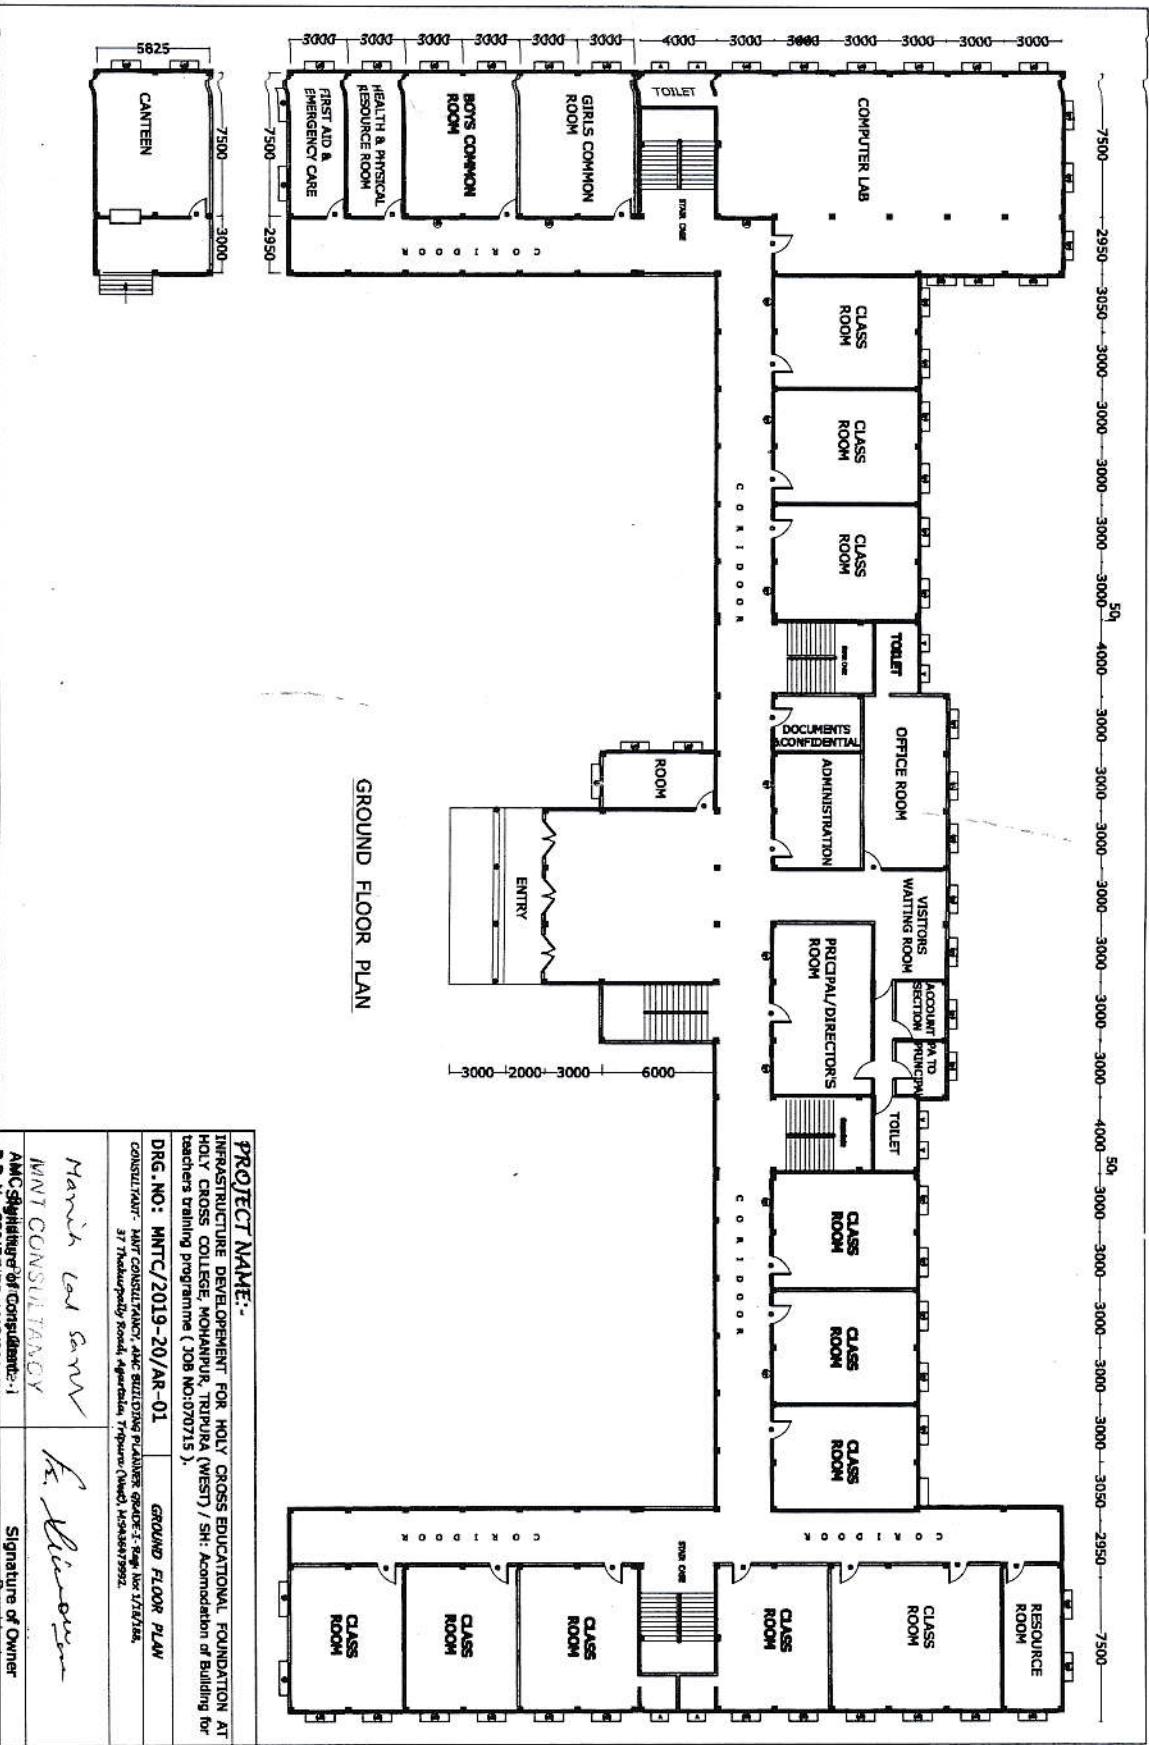

GROUND FLOOR PLAN

PROJECT NAME:-

INFRASTRUCTURE DEVELOPMENT FOR HOLY CROSS EDUCATIONAL FOUNDATION AT HOLY CROSS COLLEGE, MOHANPUR, TRIPURA (WEST) / SH. Accommodation of Building for teachers training programme (JOB NO:070715).

DRG. NO: MNTC/2019-20/AR-01


GROUND FLOOR PLAN

CONSULTANT: MNT CONSULTANCY AND BUILDING PLANNING SERVICES, 37, Thakurpalli Road, Agartala, Tripura (West), PIN-799009.

WNT CONSULTANCY
Handwritten signature: Nand Lal Sam
Signature of Owner
Handwritten signature: K. Biswas

AMC/Splitter/for Consultant:-1
Reg. No. 1/18/188
 37, Thakurpalli Road,
 Agartala, Tripura (West),
 Pin - 799009

Holy Cross Educational Foundation
 Agartala, West Tripura
 PIN - 799009

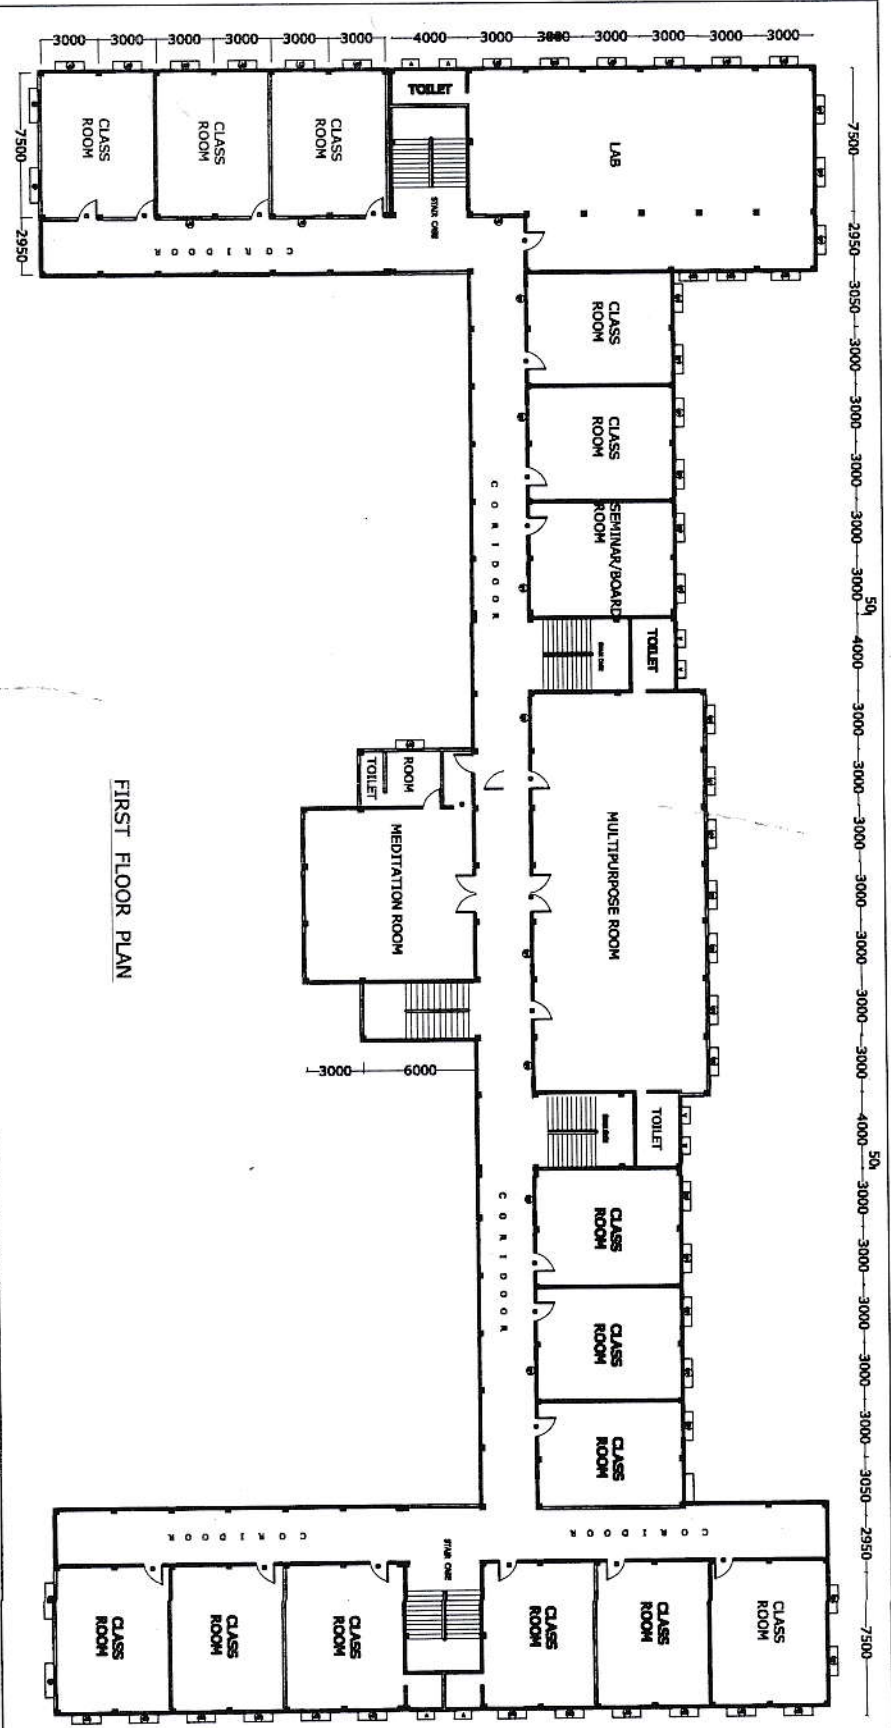


FIRST FLOOR PLAN

PROJECT NAME:- INFRASTRUCTURE DEVELOPMENT FOR HOLY CROSS EDUCATIONAL FOUNDATION AT HOLY CROSS COLLEGE, MOHANPUR, TRIPURA (WEST) / SH: Accommodation of Building for teachers training programme (JOB NO:070715).	DRG. NO: MNTC/2019-20/AR-01 FIRST FLOOR PLAN <small>CONSULTANT: MNT CONSULTANCY, AMC BUILDING PLANNER GRADE 3, Reg. No: E/2/72/A, 37 Thakurpalli Sook, Agartala, Tripura (West), Mohanpur 799009.</small>
MNT CONSULTANCY AMC BUILDING PLANNER GRADE 3 Reg. No. 1/18/188 37, Thakurpalli Road, Agartala, Tripura (West), Ph. No. 9436479992.	Signature of Owner

Hand by srm

President
 Holy Cross Educational Foundation
 Agartala, West Tripura
 PIN - 799009

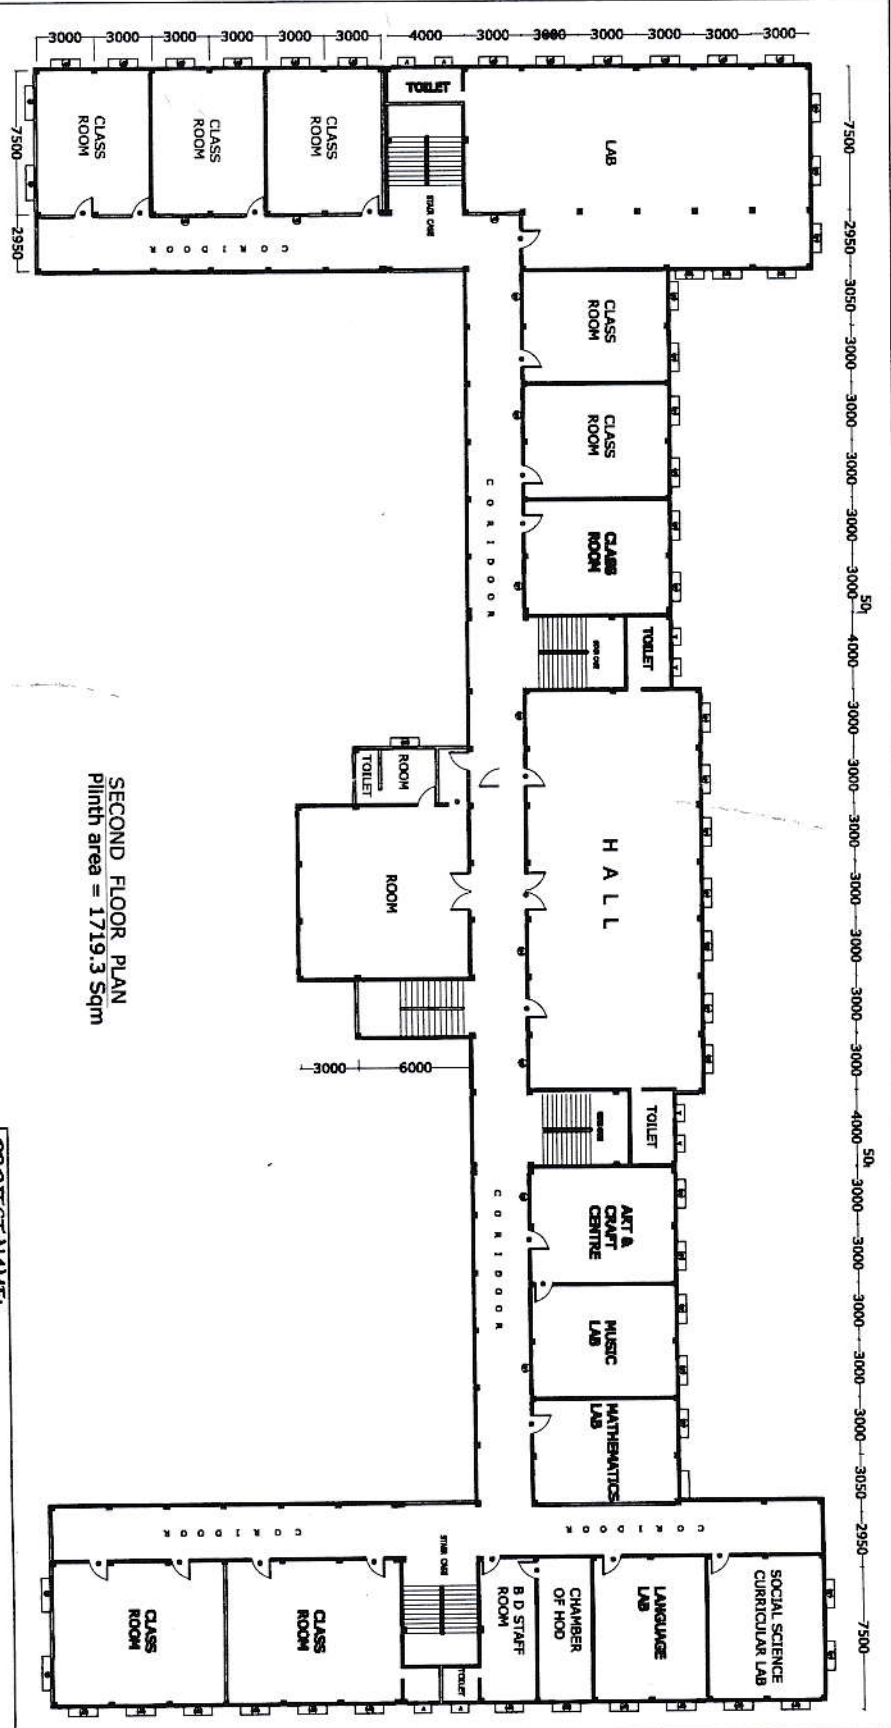

SECOND FLOOR PLAN
Plinth area = 1719.3 Sqm

PROJECT NAME:-
INFRASTRUCTURE DEVELOPMENT FOR HOLY CROSS EDUCATIONAL FOUNDATION AT HOLY CROSS COLLEGE, MOHANPUR, TRIPURA (WEST) / SH: Accommodation of Building for teachers training programme (106 NO.070715).


ORG. NO: MNTC/2019-20/AR-01
CONSULTANT: MNT CONSULTANCY & ENGINEERING PVT.LTD, GR-2, 8th, Jay Vihar/B4, Jy Vasanthpally Road, Agartala, Tripura (West), 799047/9992.

DRG. NO: MNTC/2019-20/AR-01
SIGNATURE: [Signature of Owner]

MNT CONSULTANCY
AMCI Registration No: MNTC/2014/56
B.P. No. 239/E/EP/D/AKC/2014/56

Reg. No. 1/18/188
37, Thakurpalli Road,
Agartala, Tripura (West).
Ph. No. 9436479992

Holy Cross Educational Foundation
Agartala, West Tripura
PIN - 799009

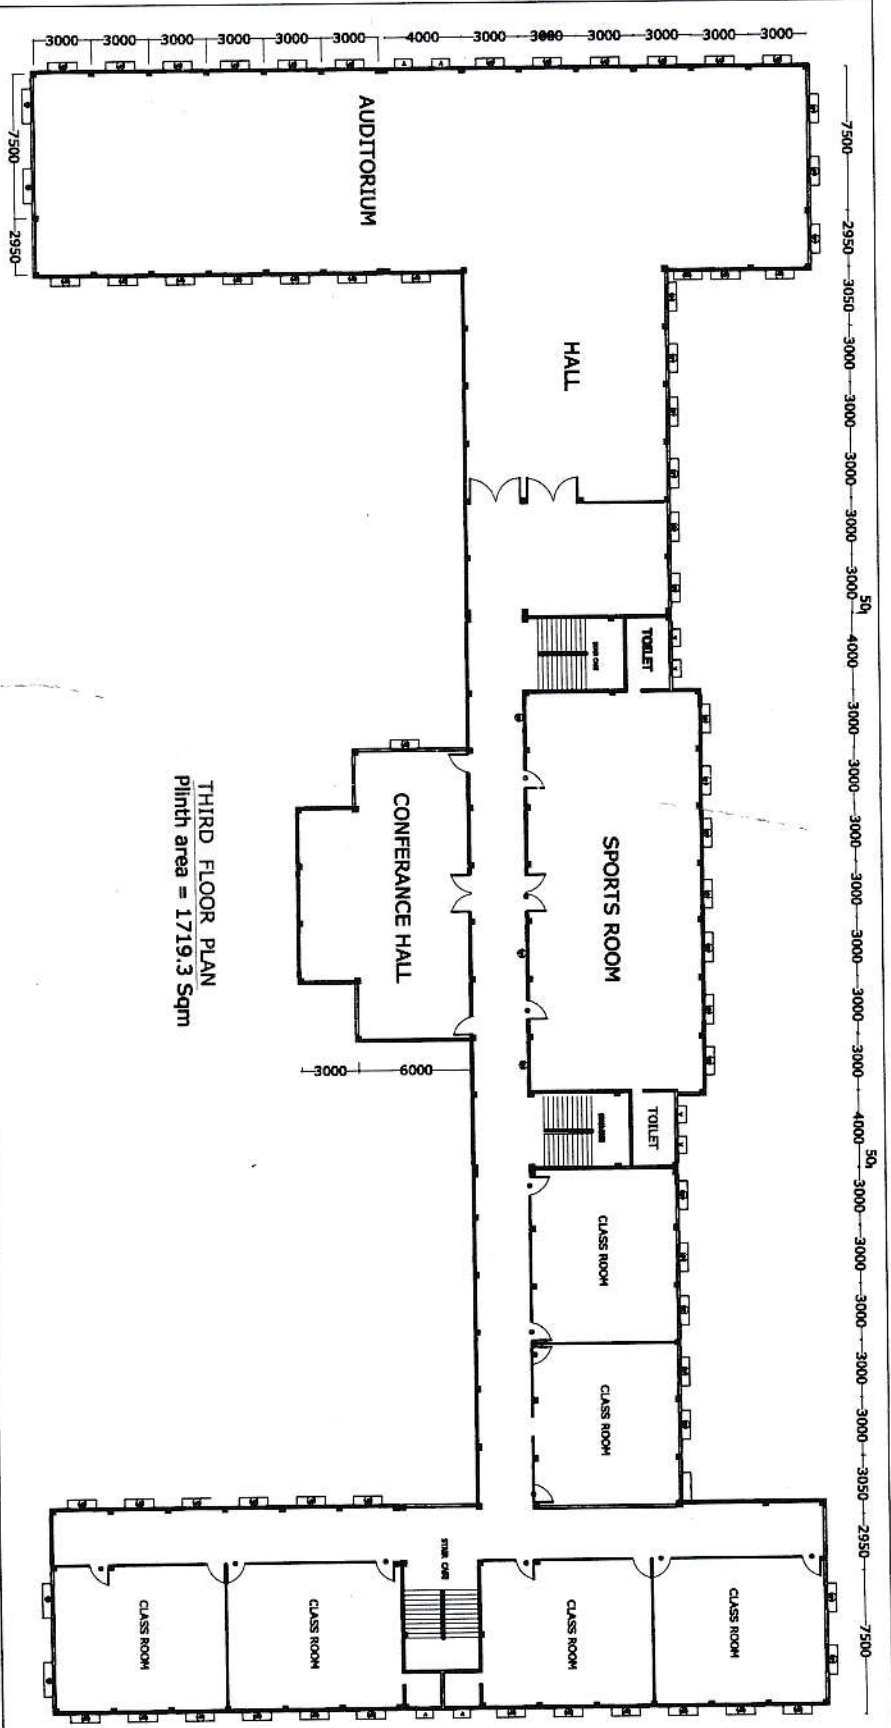

THIRD FLOOR PLAN
Plinth area = 1719.3 Sqm

PROJECT NAME:- INFRASTRUCTURE DEVELOPMENT FOR HOLY CROSS EDUCATIONAL FOUNDATION AT HOLY CROSS COLLEGE, MOHANPUR, TRIPURA (WEST) / SH: Accommodation of Building for teachers training programme (JOB NO:070715).	
DRG. NO: MNTC/2019-20/AR-01	THIRD FLOOR PLAN
CONSULTANT:- MNT CONSULTANCY, AMC BUILDING PLANNERS GRADE 3, Reg No. 1/18/78A, 37 Thakurpalli Road, Agartala, Tripura (West), Pin-799009.	
MNT CONSULTANCY AMS Building, Madanpur, Dibrugarh-786001	
Signature of Owner	

Handwritten signature: Narish...

Reg. No. 1/18/188
37, Thakurpalli Road,
Agartala, Tripura (West),
Ph. No. 9436479992

Signature of Owner
Handwritten signature: K. Biswas

President
Holy Cross Educational Foundation
Agartala, West Tripura
Pin - 799009